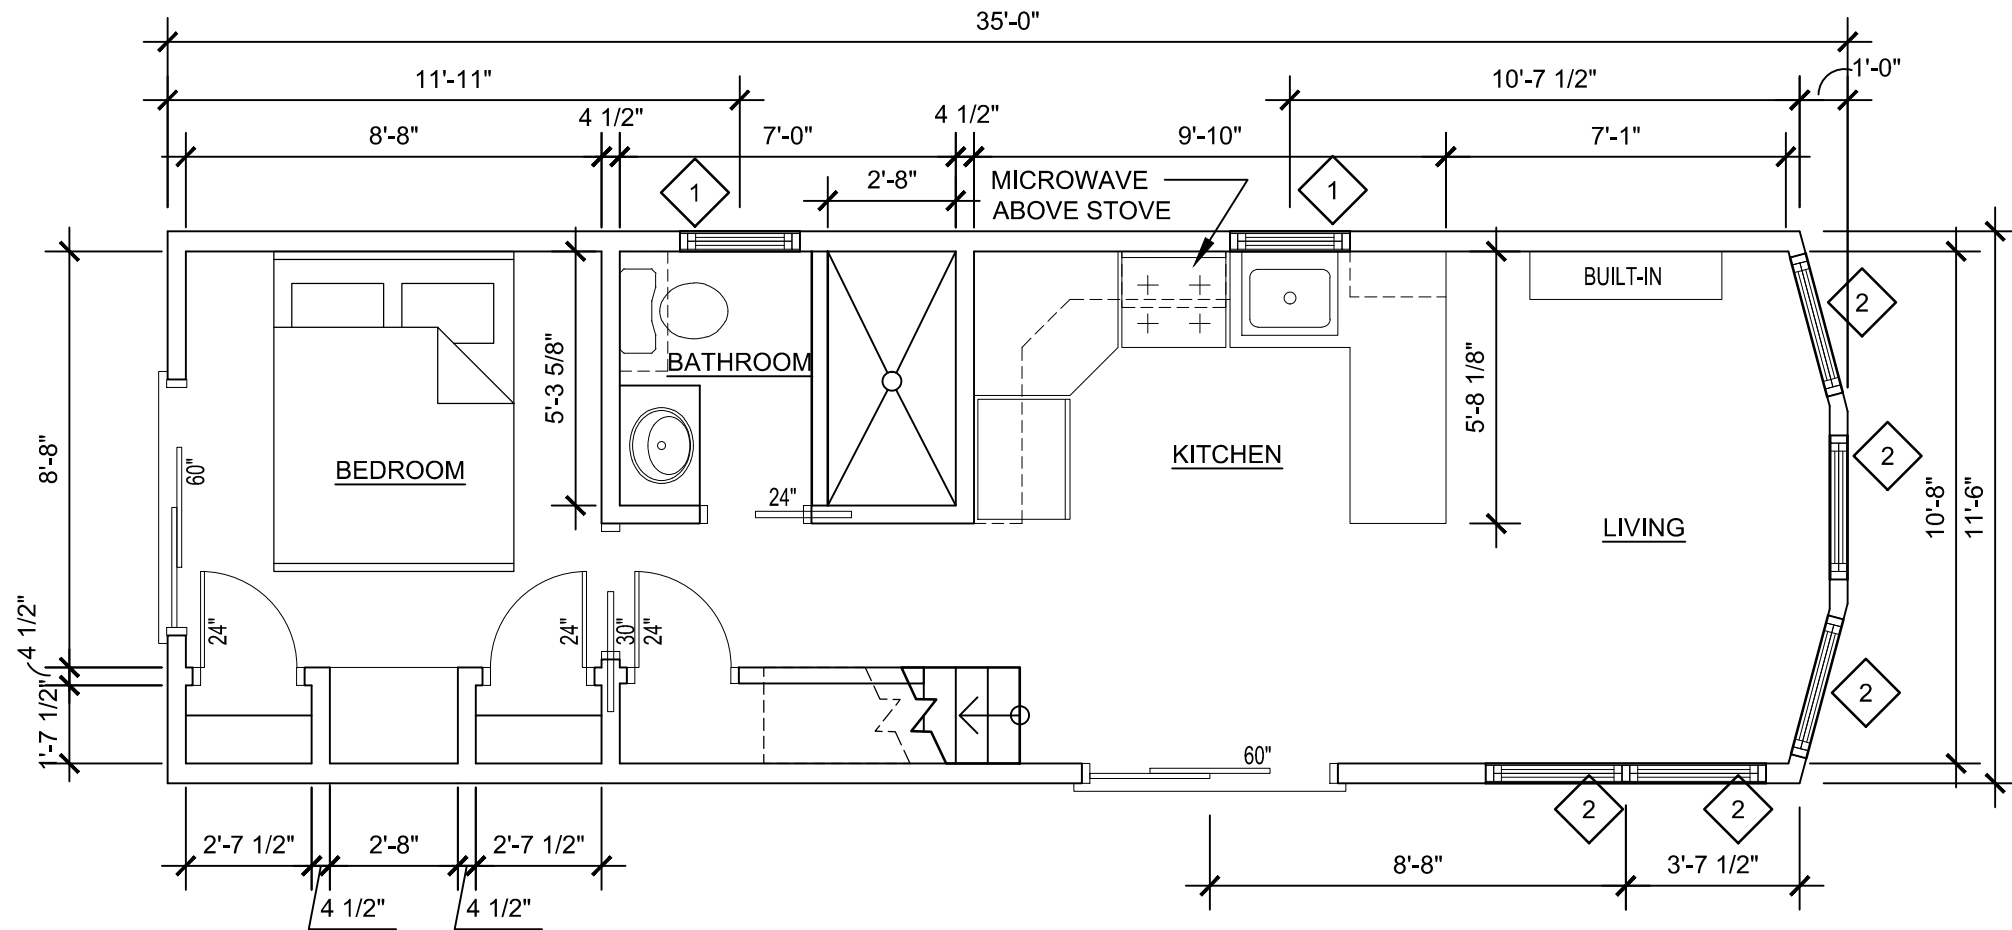

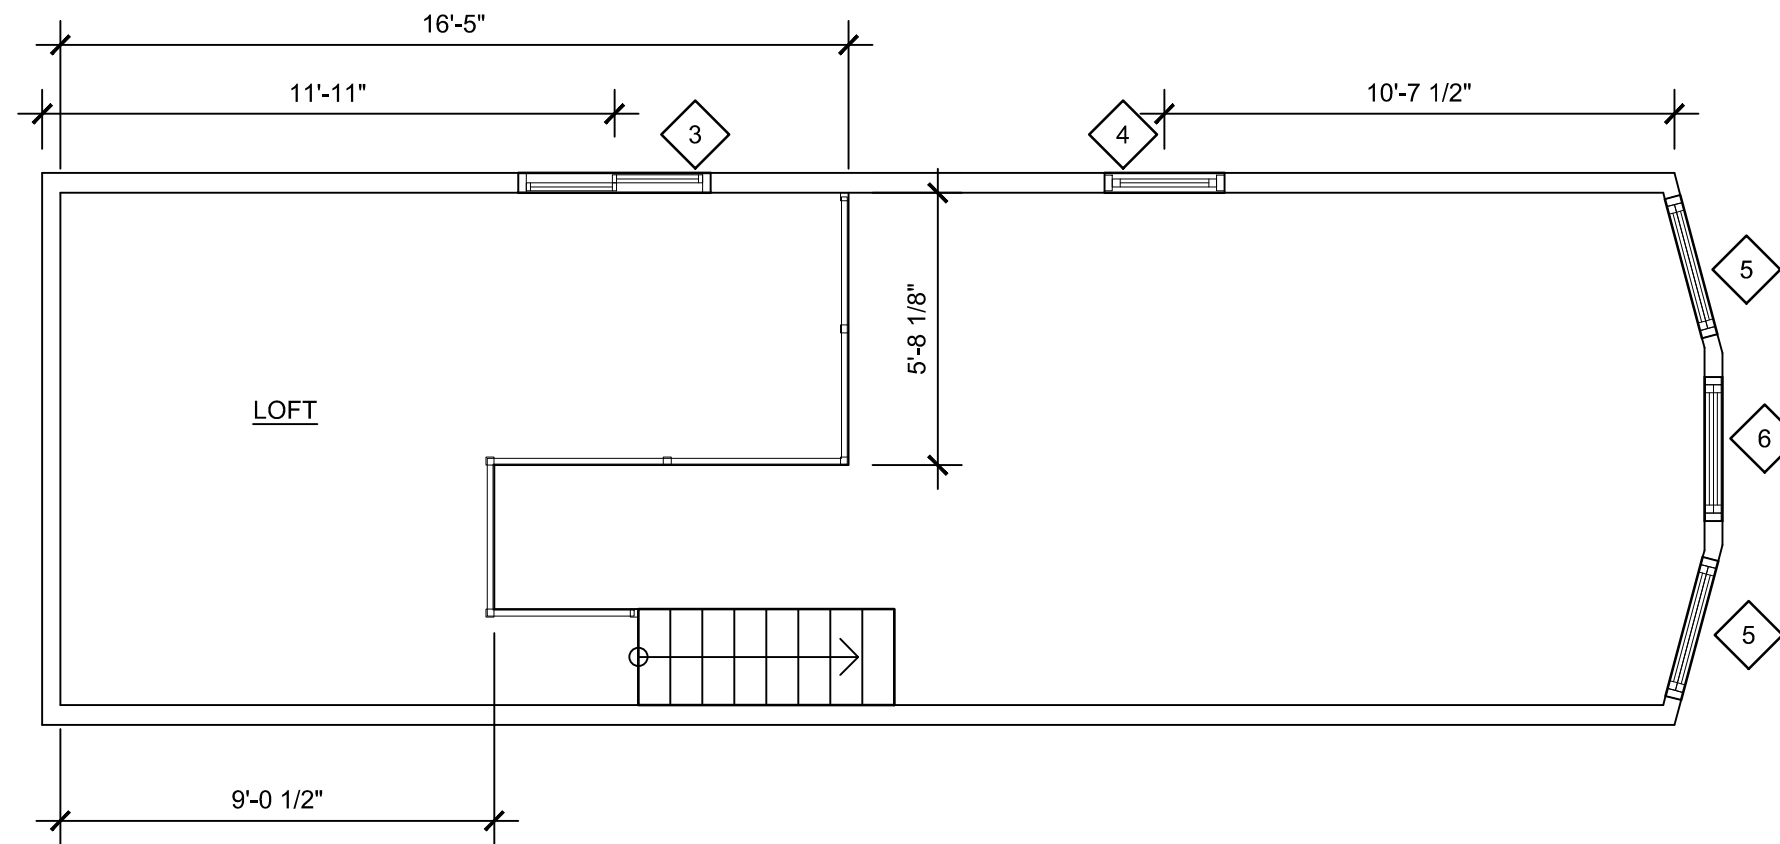



**WINDOW SCHEDULE**

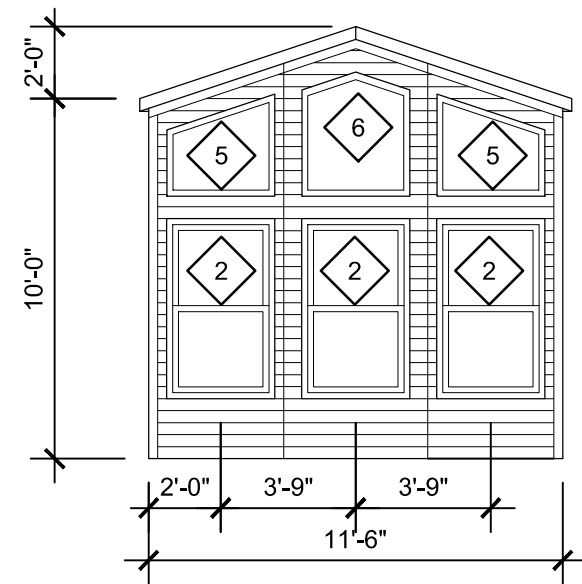
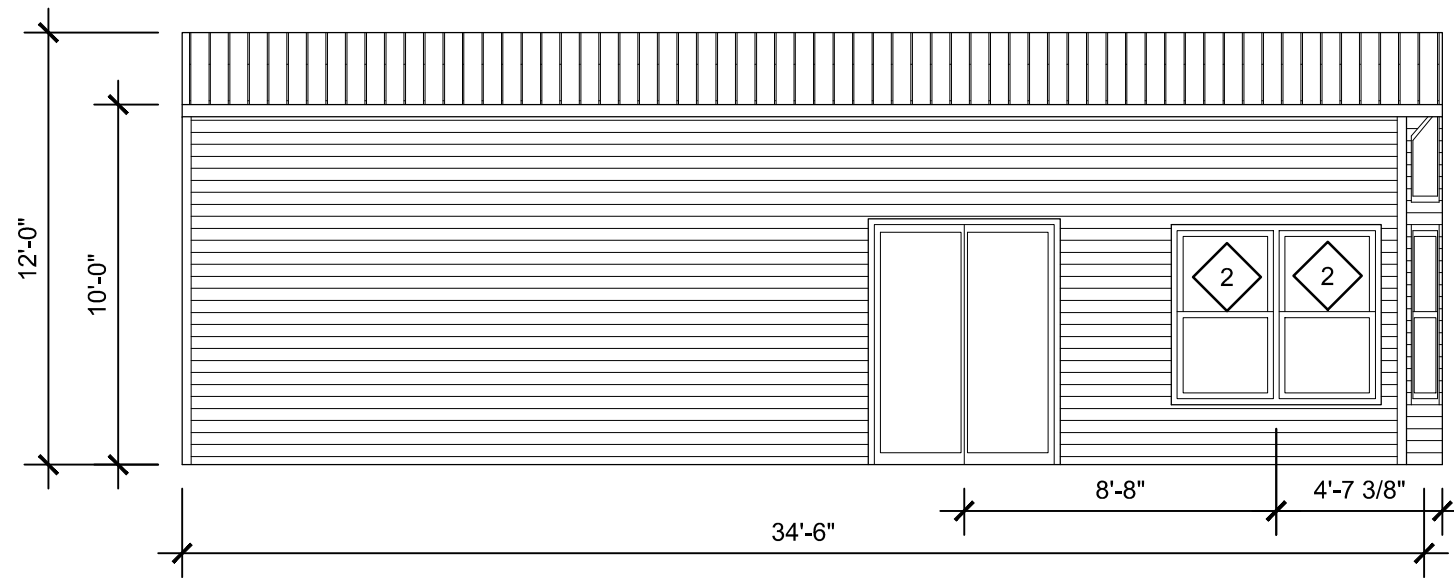
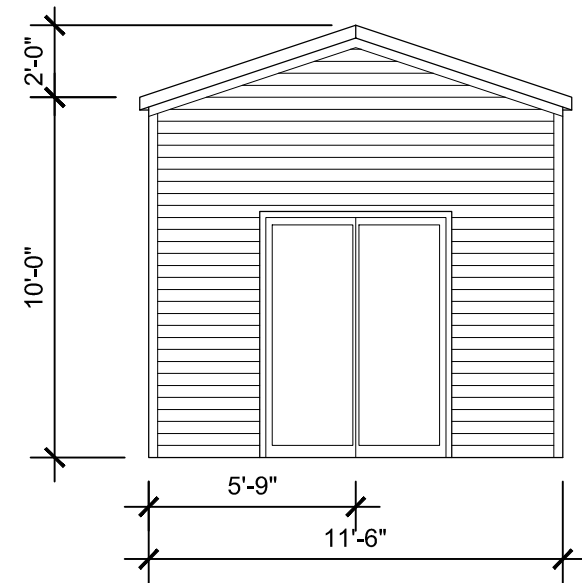
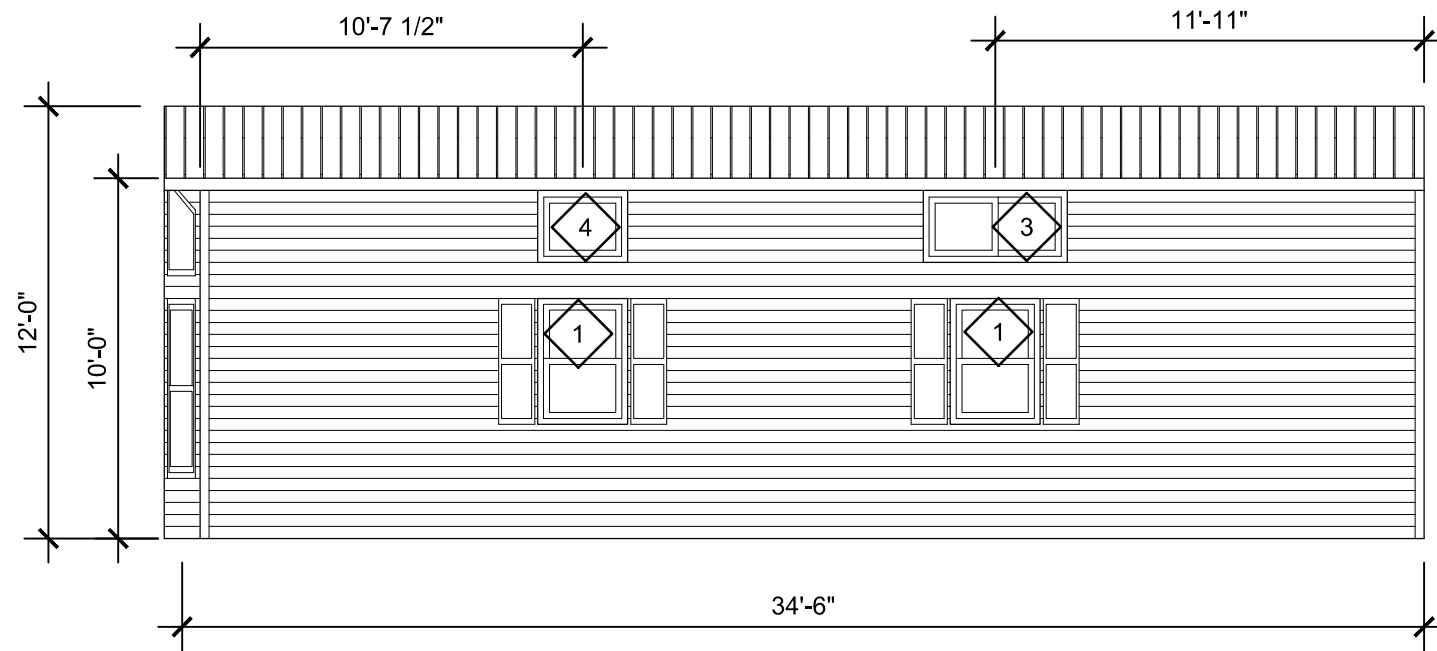
- 1 (2) 30" X 42" DOUBLE HUNG
- 2 (5) 36" X 60" DOUBLE HUNG
- 3 (1) 48" X 24" GLIDER
- 4 (1) 30" X 24" TRANSOM
- 5 (2) 36" X 22" X 34" TRAPEZOID  
1 LEFT SLOPE, 1 RIGHT SLOPE
- 6 (1) 36" X 35-3/8" X 41-3/8" PEAKED




|  |  |                        |                           |
|--|--|------------------------|---------------------------|
| DRAWING TITLE:<br>FLOOR PLAN   |  | SCALE:<br>1/4" = 1'-0" | DWG. NO.:<br>1            |
| PROJECT NAME:<br> |  | PROJ. NO.:<br>8        | DRAWN BY:<br>CRB          |
|  |  | DATE:<br>9/3/2018      | <b>ELITE RETREATS LLC</b> |



|  |  |                        |                  |
|--|--|------------------------|------------------|
| DRAWING TITLE:<br>LOFT PLAN  |  | SCALE:<br>1/4" = 1'-0" | DWG. NO.:<br>2   |
| PROJECT NAME:<br> |  | PROJ. NO.:<br>8        | DRAWN BY:<br>CRB |
|  |  | DATE:<br>9/3/2018      |                  |
| <b>ELITE RETREATS LLC</b>  |  |                        |                  |



|  |                         |                   |
|--|-------------------------|-------------------|
| DRAWING TITLE:<br>ELEVATIONS   | SCALE:<br>3/16" = 1'-0" | DWG. NO.:<br>3    |
| PROJECT NAME:<br> | PROJ. NO.:<br>8         | DRAWN BY:<br>CRB  |
|  |                         | DATE:<br>9/3/2018 |
| <b>ELITE RETREATS LLC</b>  |                         |                   |